



Фасад в осях 1-21

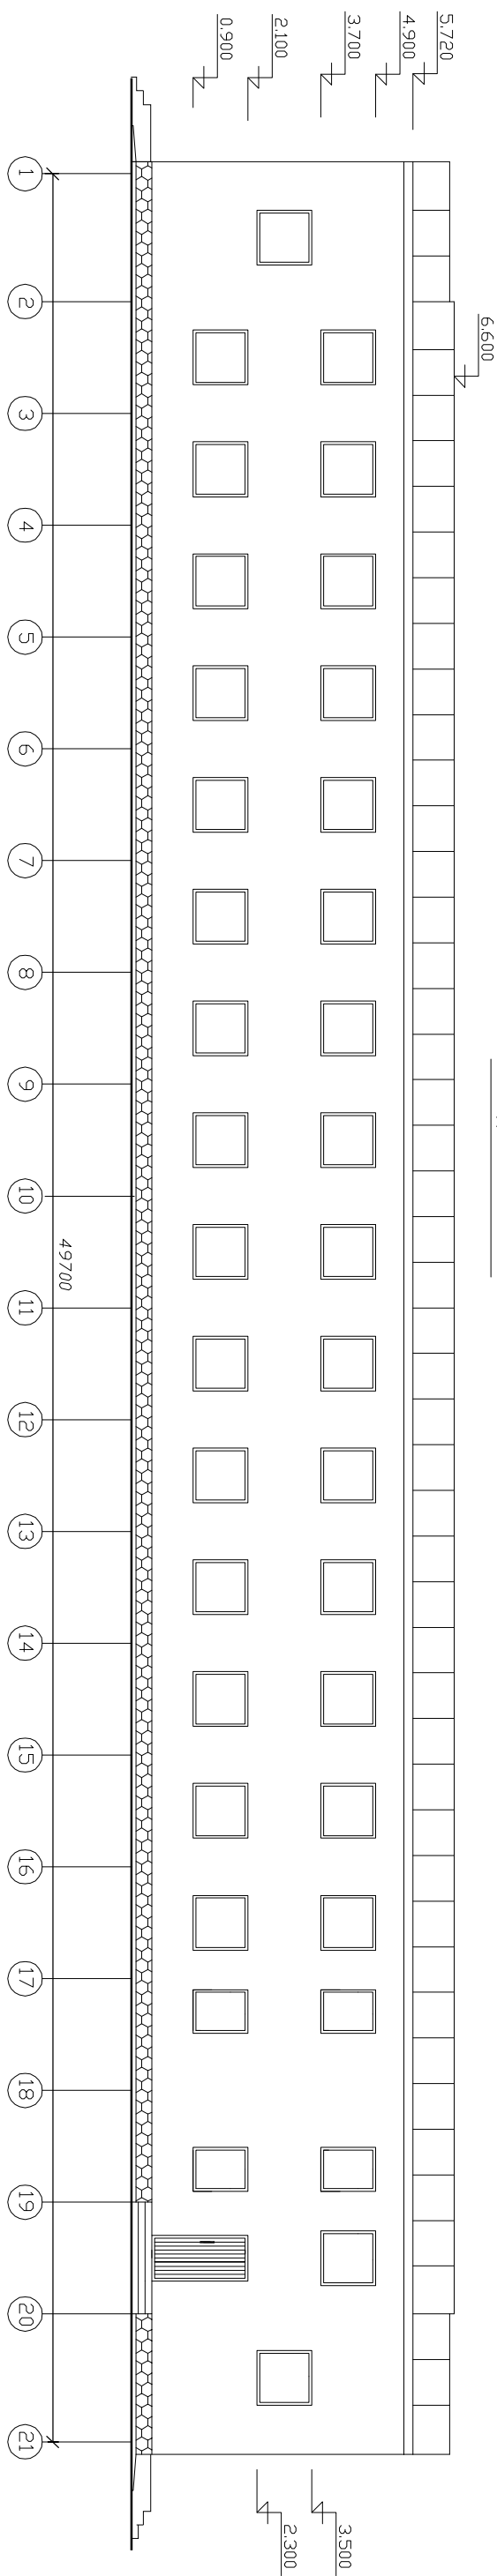

Фасад в осях 21-1

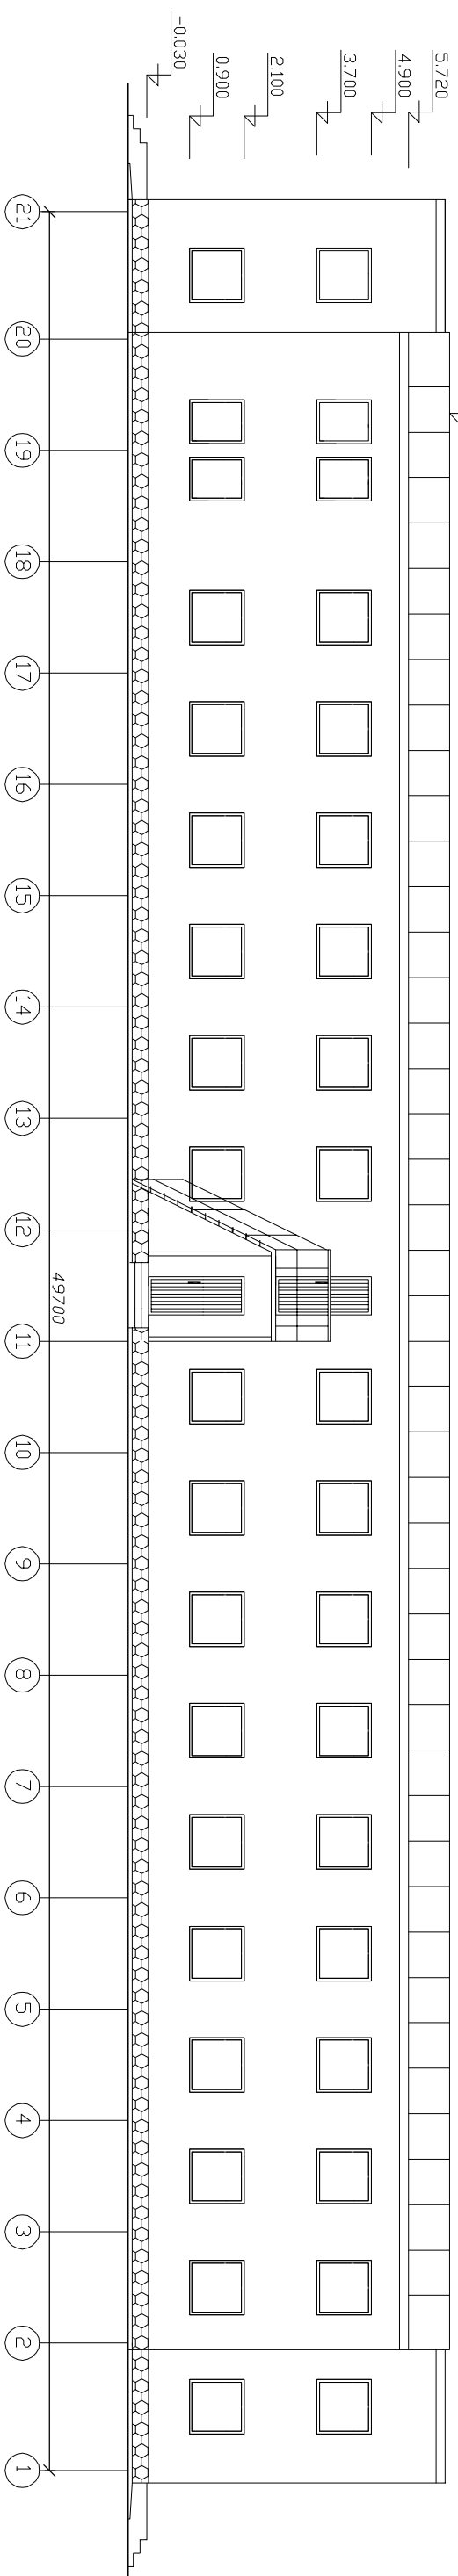

1-1

