


1 ЭТАЖ

26935

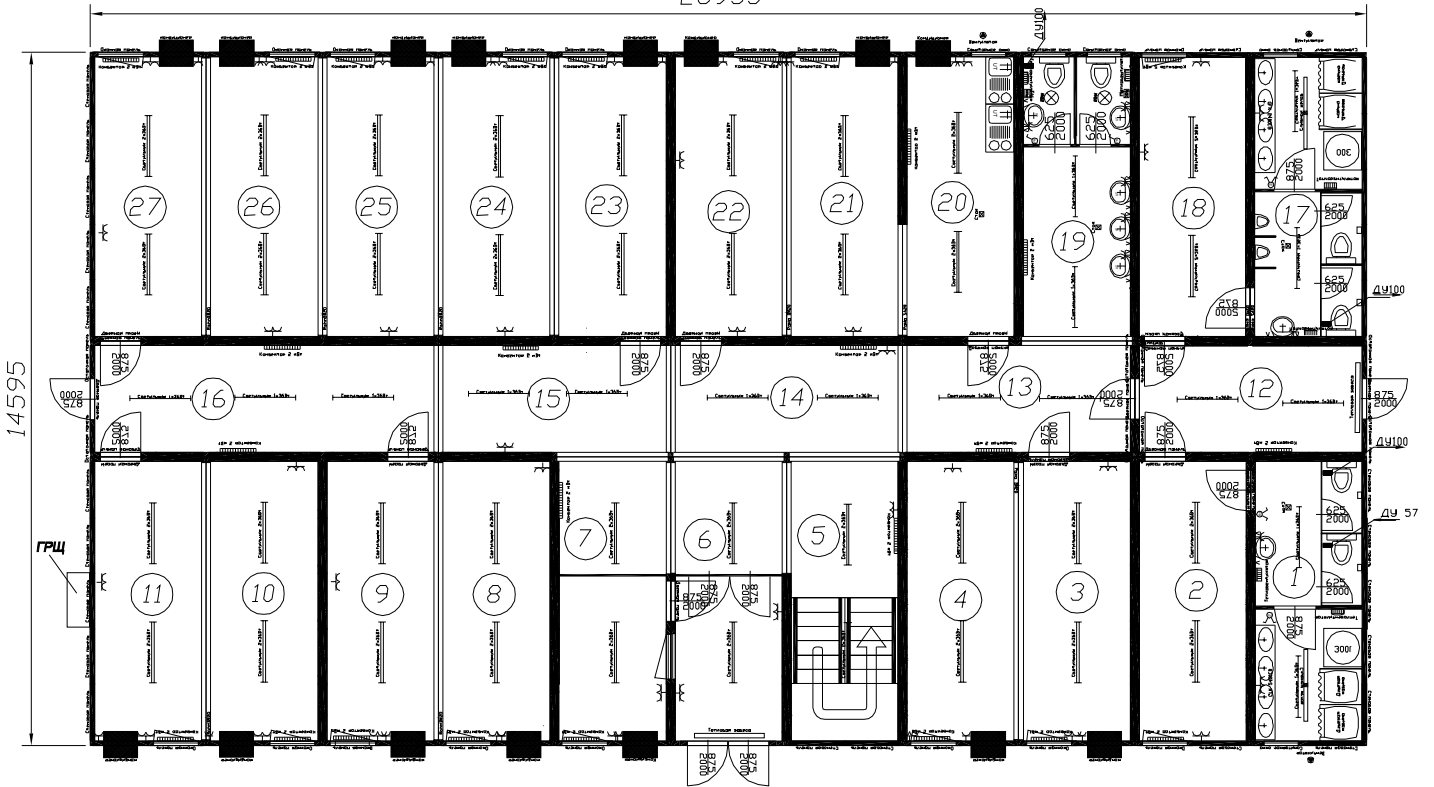

2 ЭТАЖ

26935

